


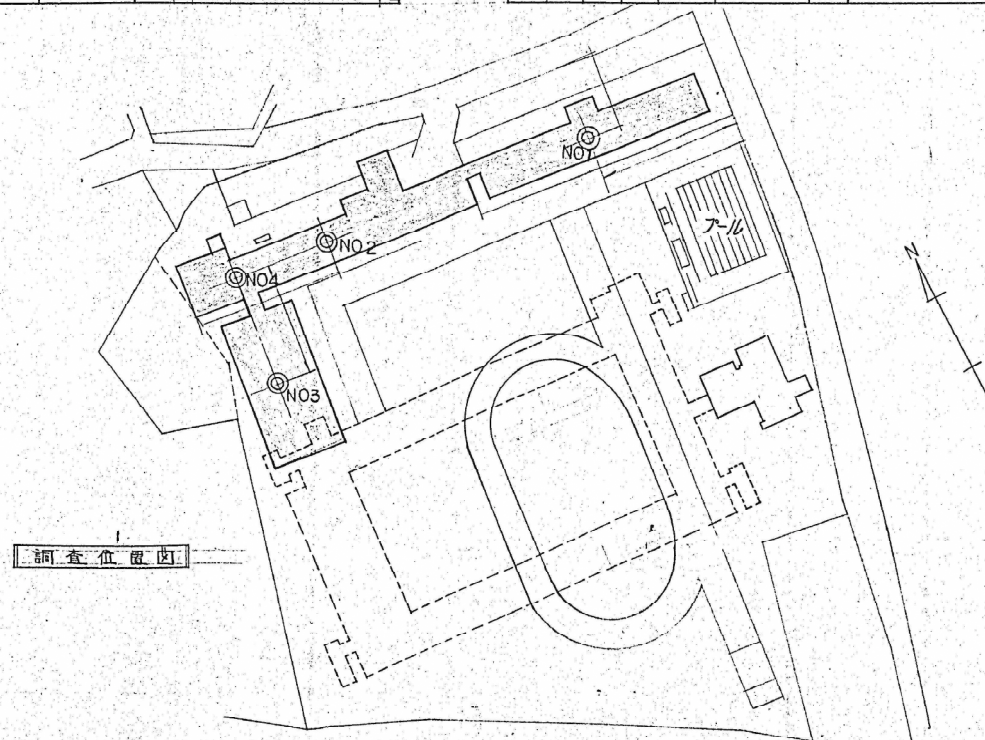
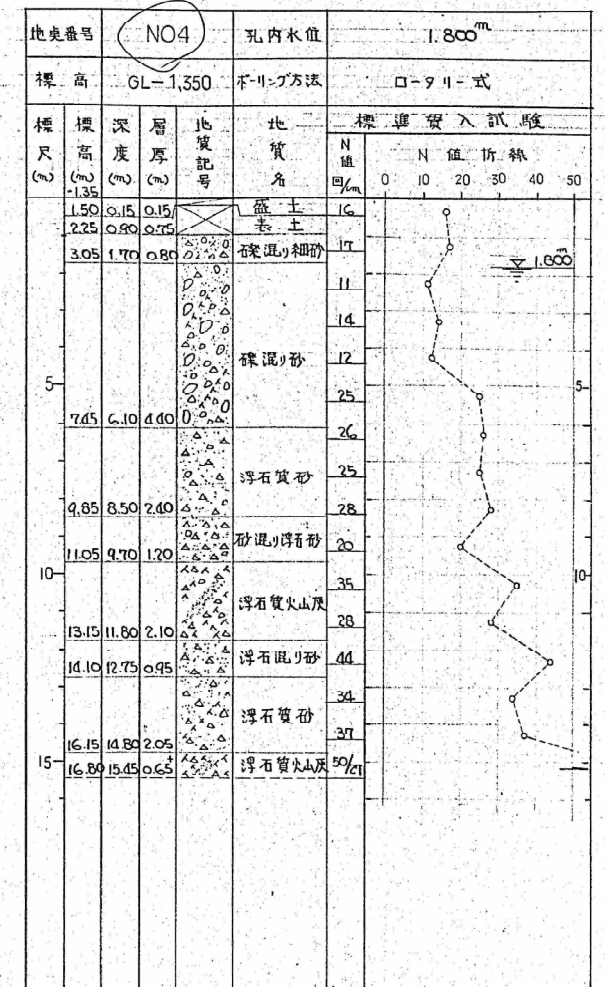
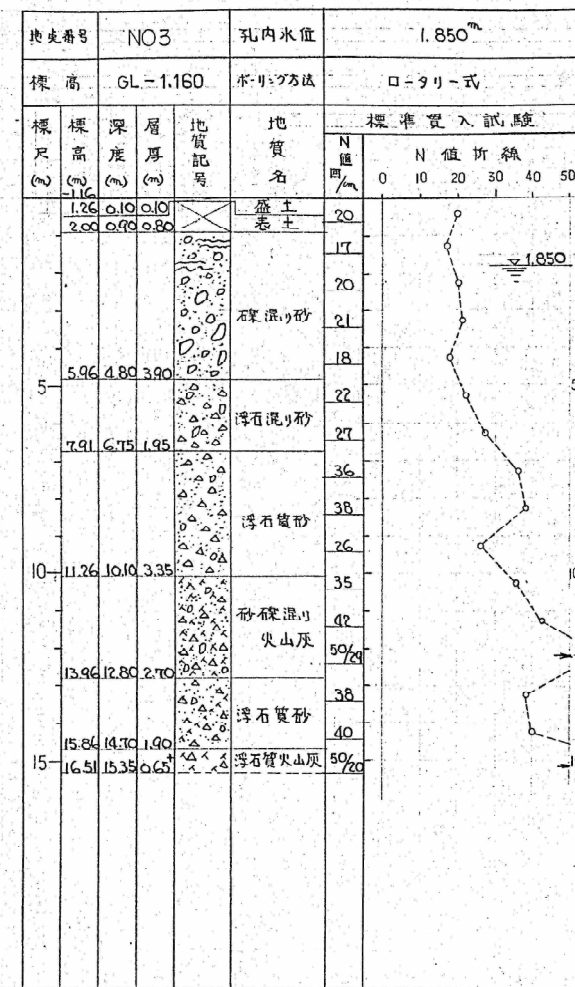
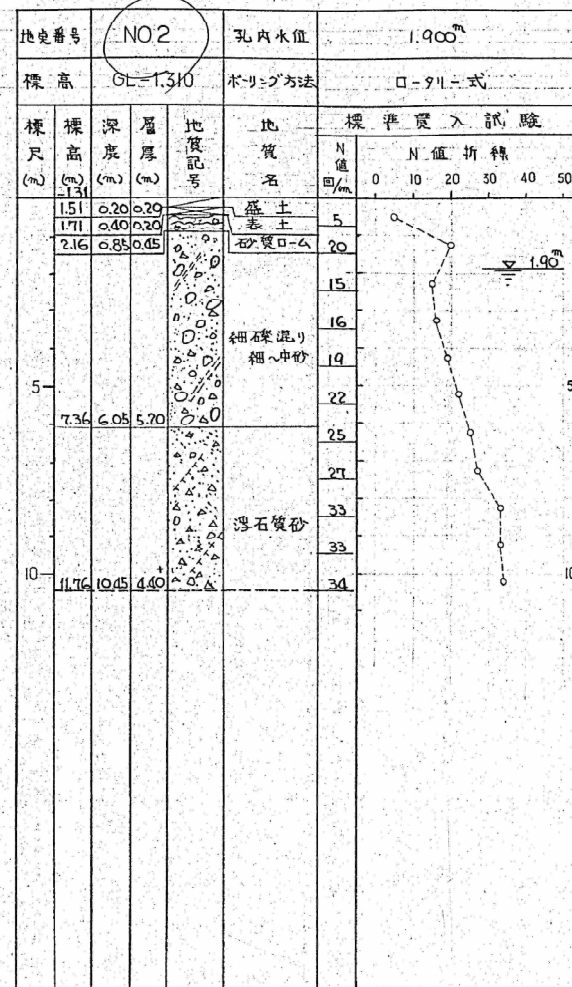


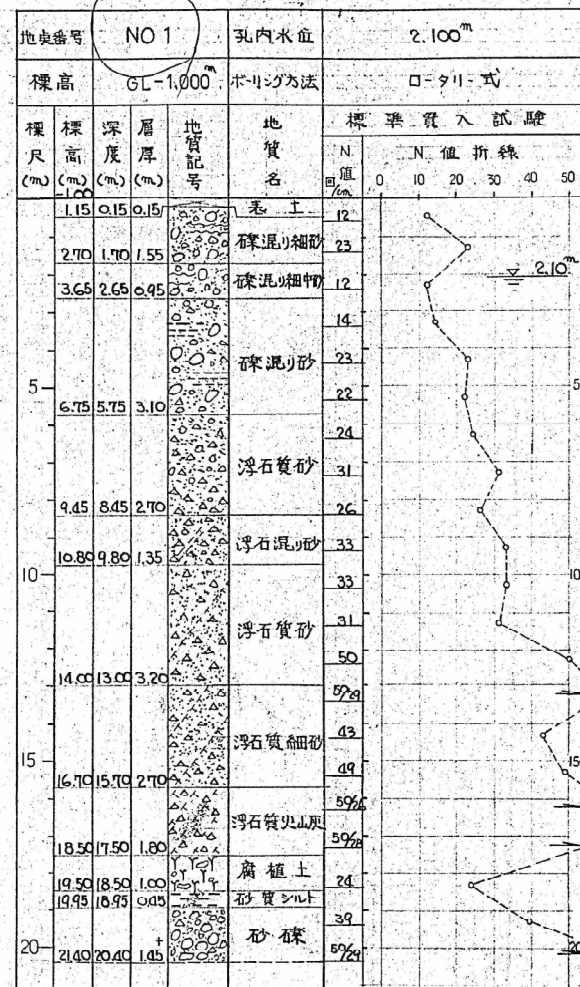

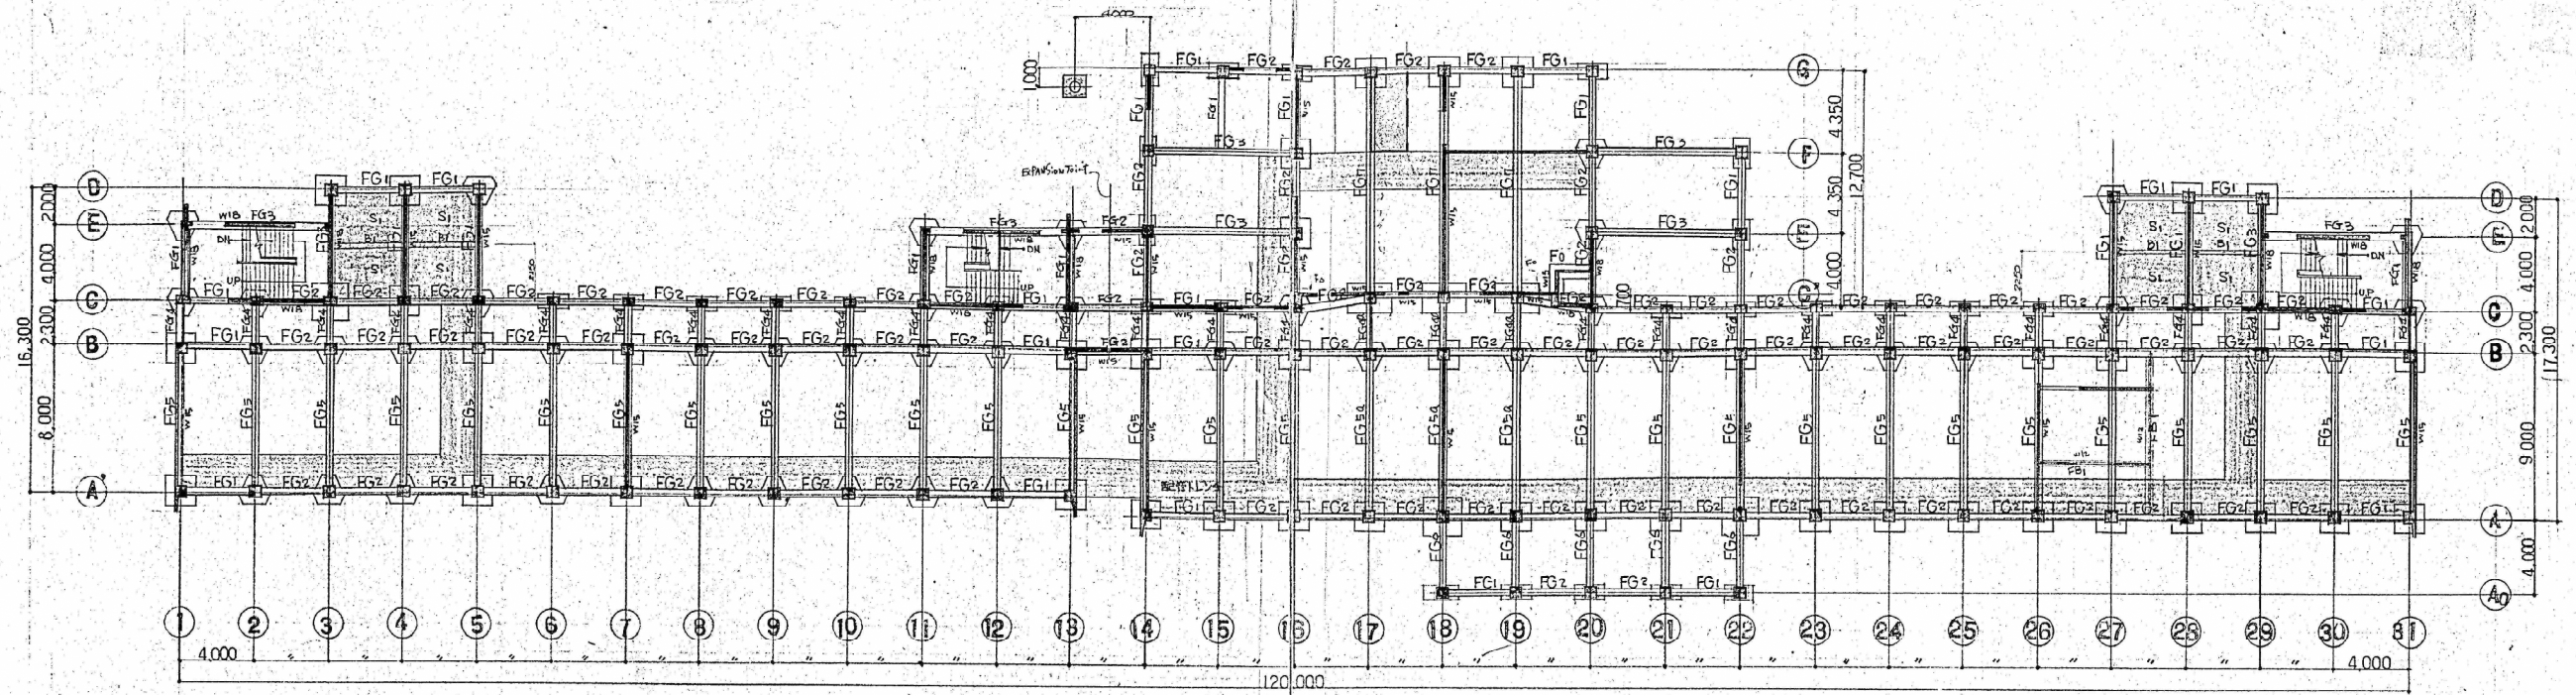


基礎伏図 1:200 特記事項参照 W12 とす

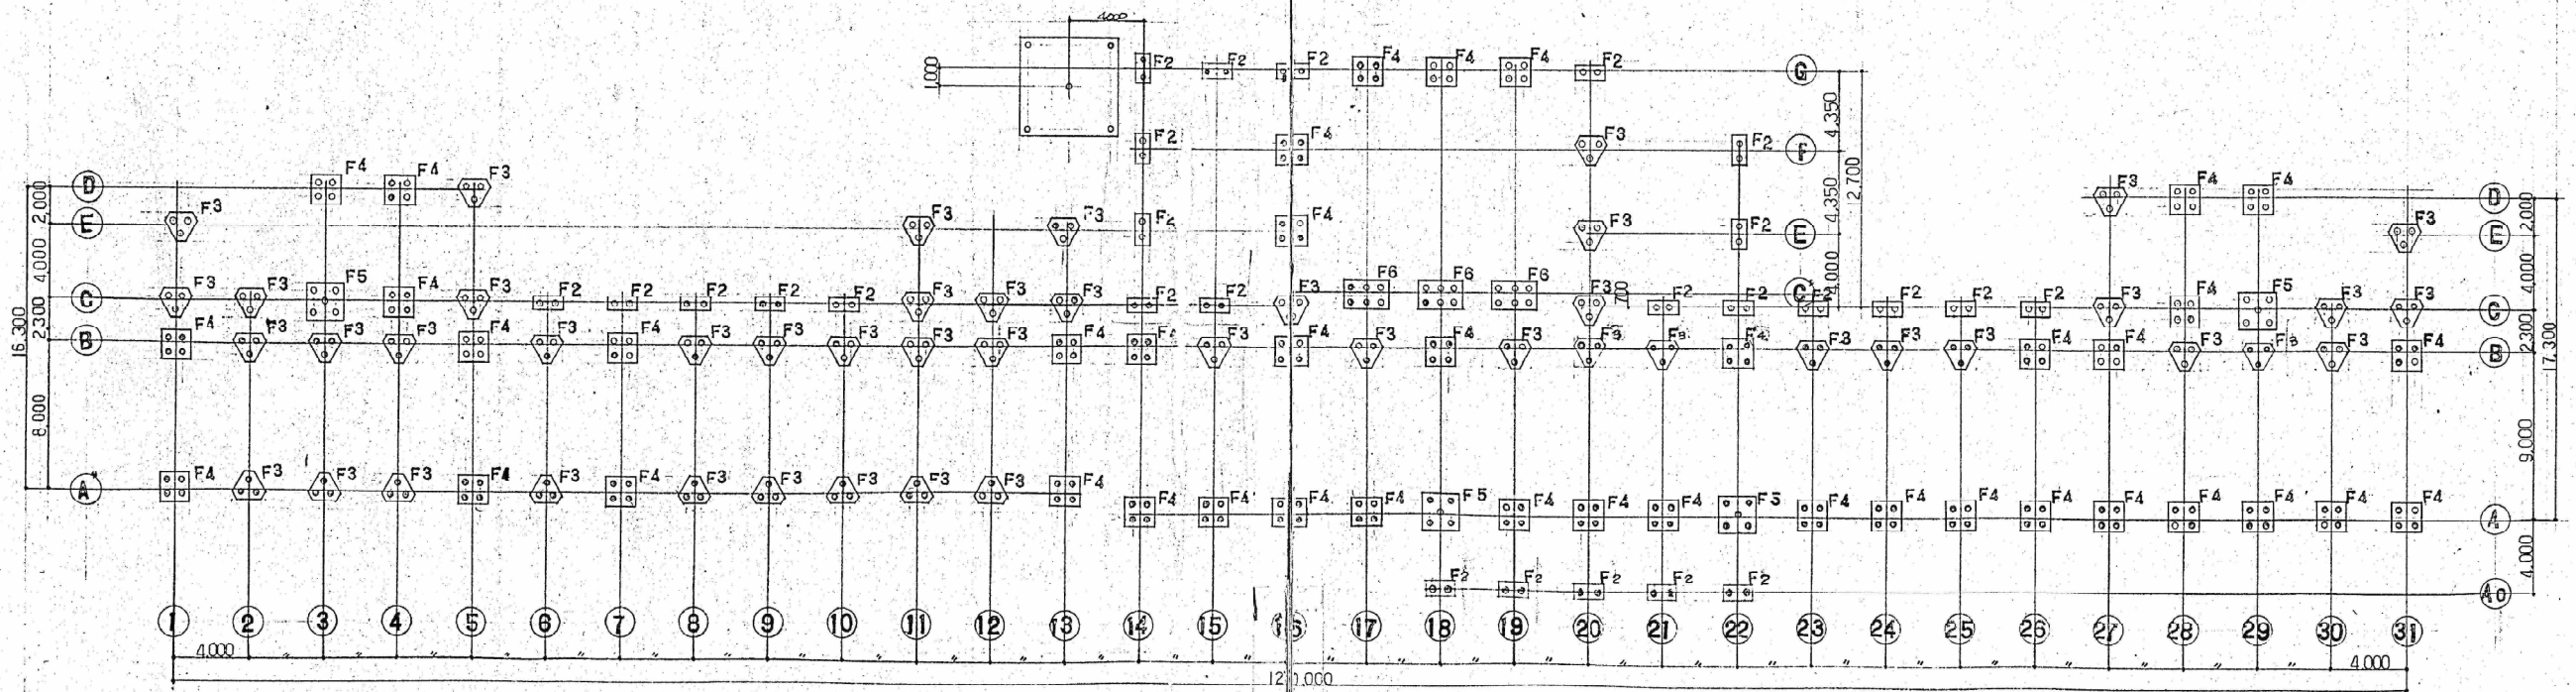

基礎伏図 1:200

特記事項
 PC杭 300φ L=10.000
 設計支持力 30.0t/本
 杭本数 407本
 10m - 11m 区
 8m - 230x(20)

基礎リスト 1:100

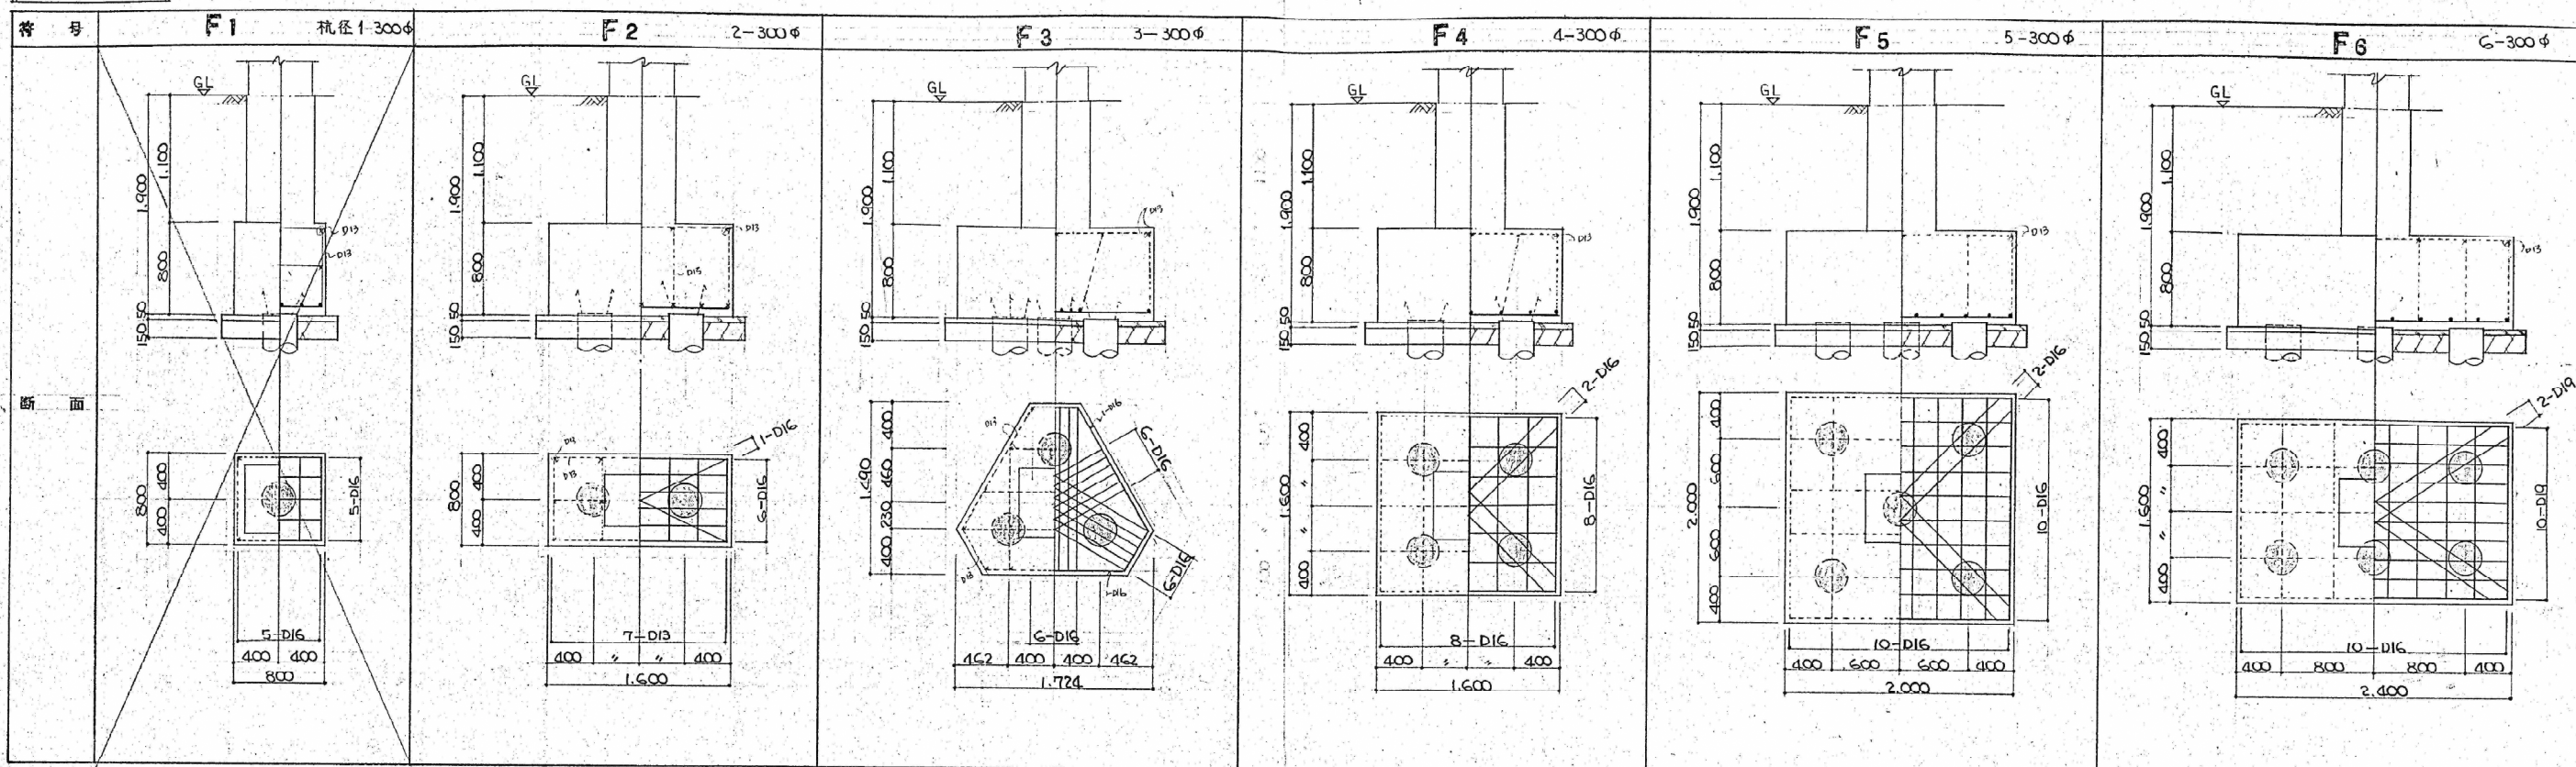

地中梁リスト 1:100 特記なし配筋ラップ D10@150 腹筋 4-D10

